

PROSPECT ST.

3

SEP. 1897
BRANDON
VT.

2

3 Miles N.E. of P.O.

NEWTON & THOMPSON MFG CO.
MFR. Locked Corner Boxes & Wood Turners.

HEAT - STEAM - POWER - WATER & STEAM - LIGHTS - K.O.L.
ELEC. WORKS - HOUSE WORKMEN - MECHANICAL CLOCK - MAKE
ENG. & MFR. - 2 1/2" HOSE & O. H. & S. WORKS - REFRIGERATED
TANKS - 8 1/2" & 10" TURNING RIGS - BILLS & PHILIP TURNER -
F.P. in Eng. Rm.

Neshobe

Stream

ROAD.

Man'y of Locked
Corner Boxes

PEARL

PARK



CENTER

CHAMPLAIN


GROVE

BAPT CHURCH

Scale of Feet.

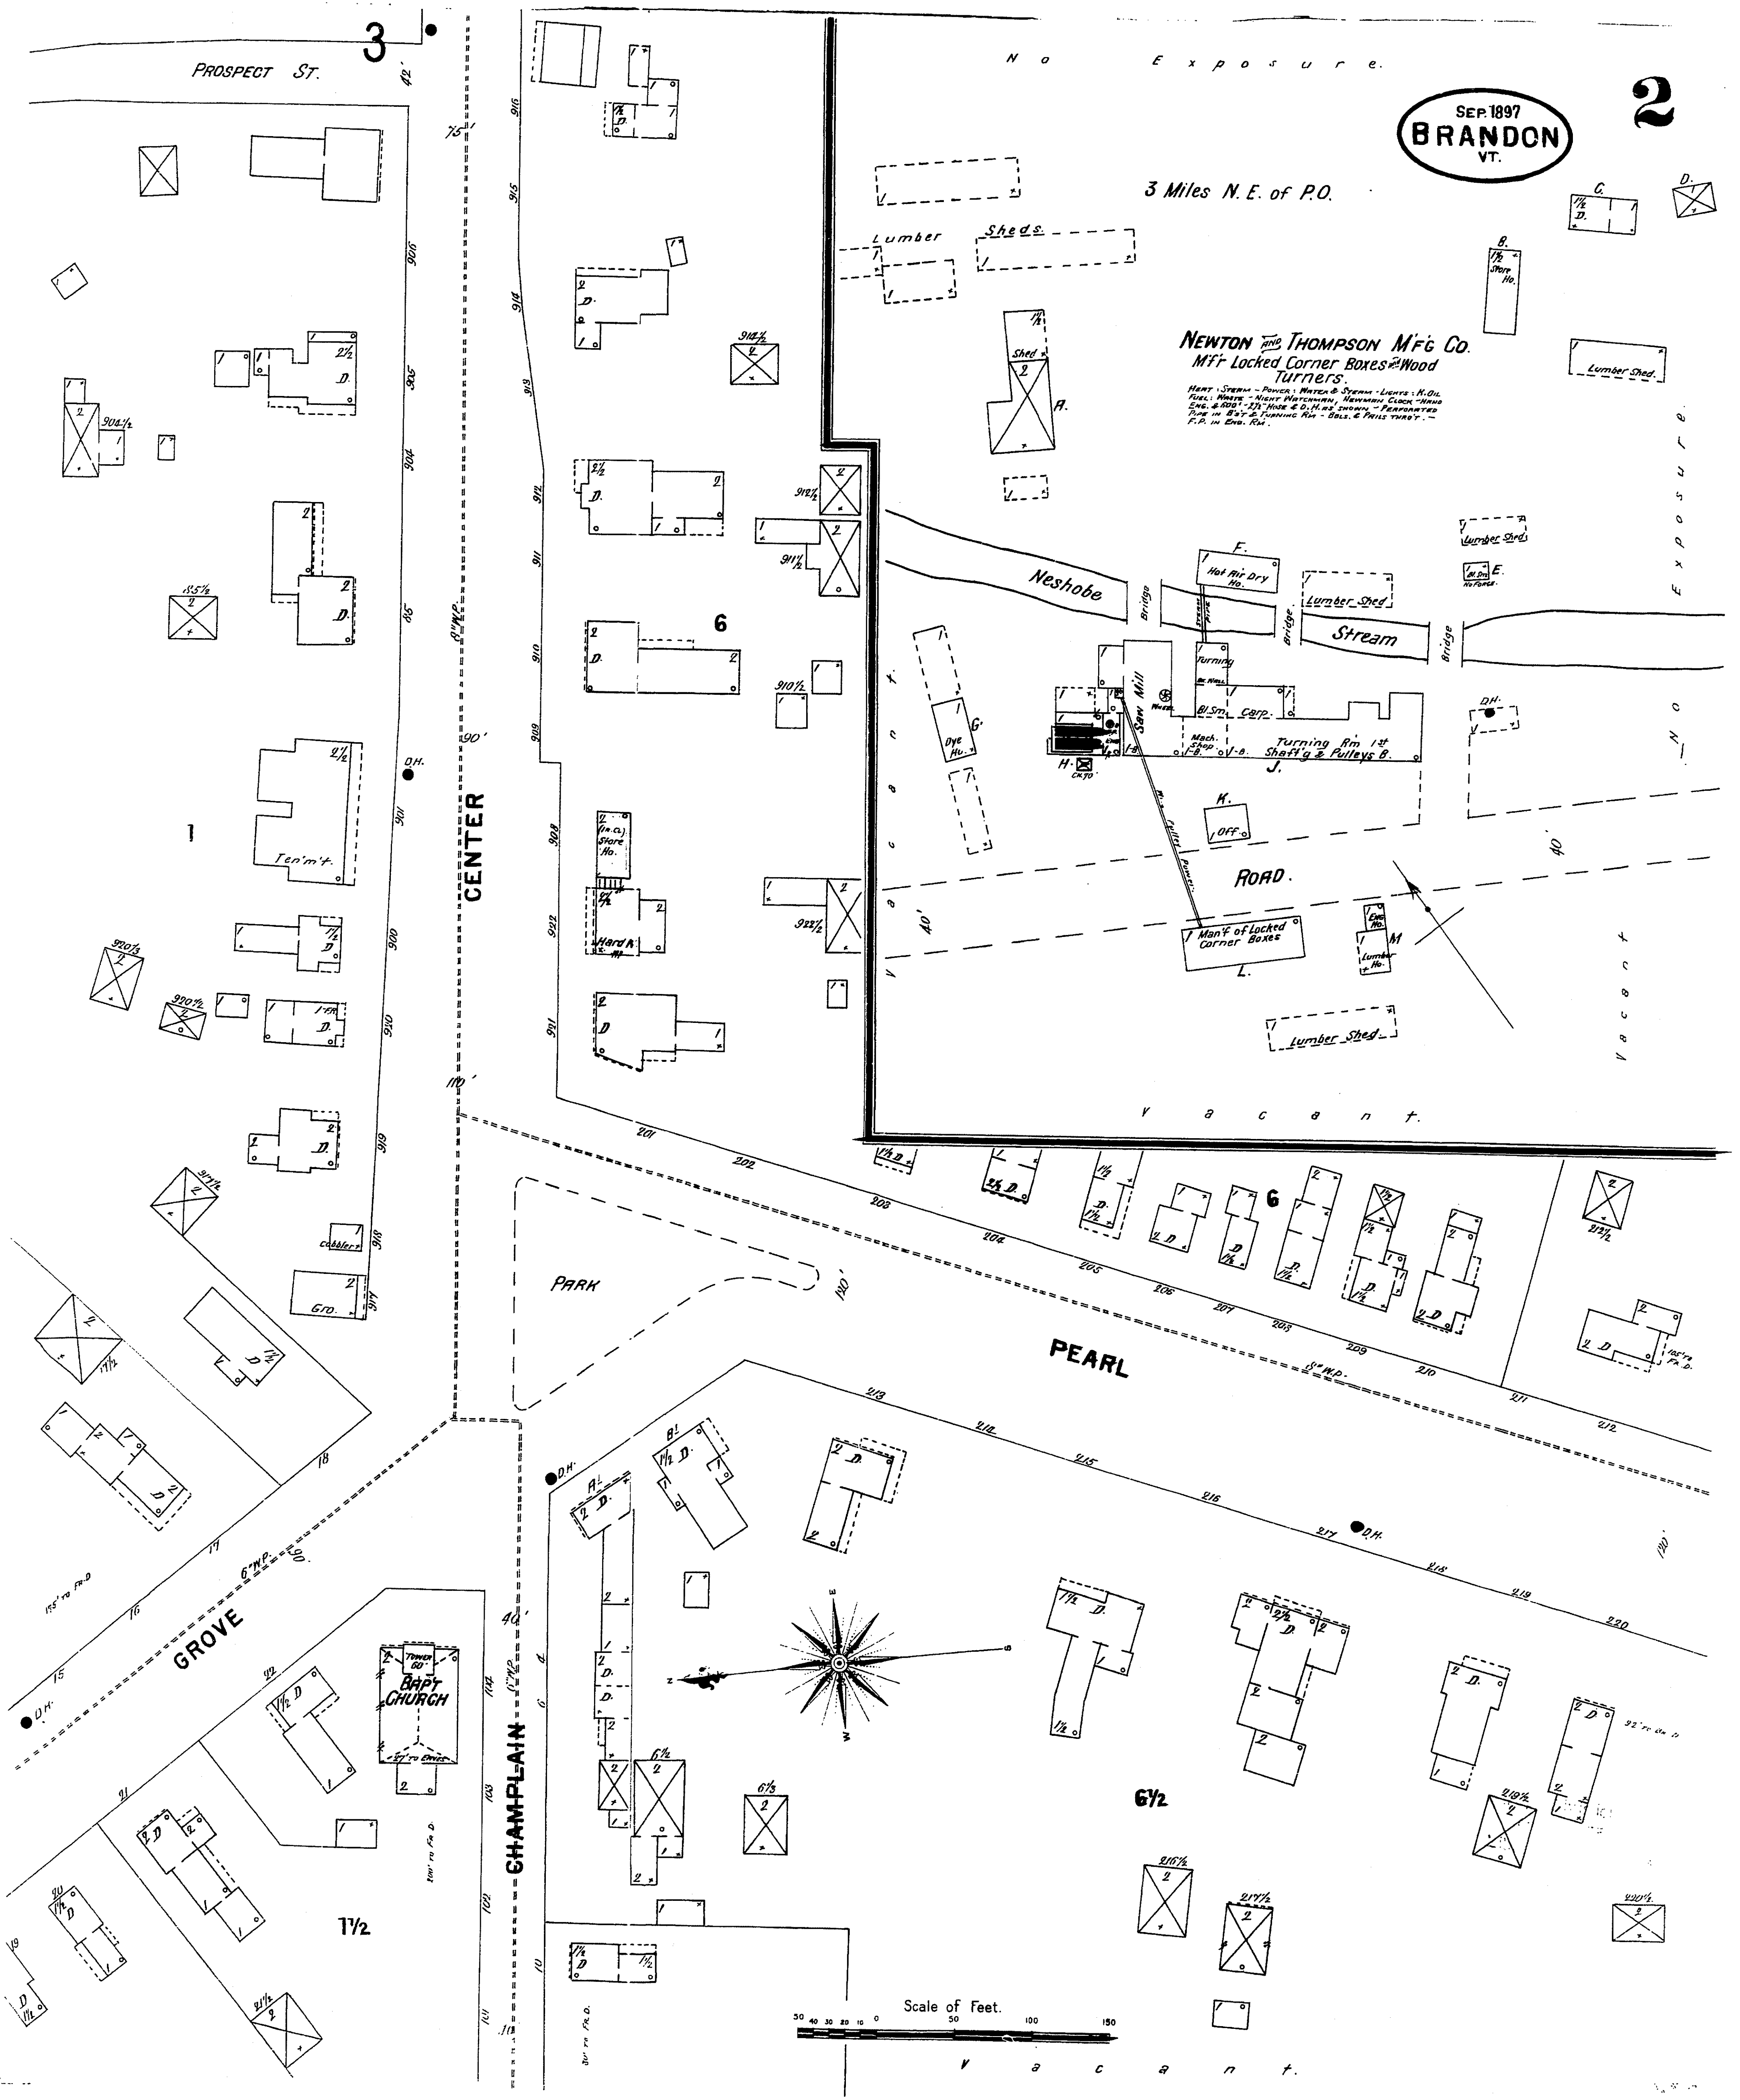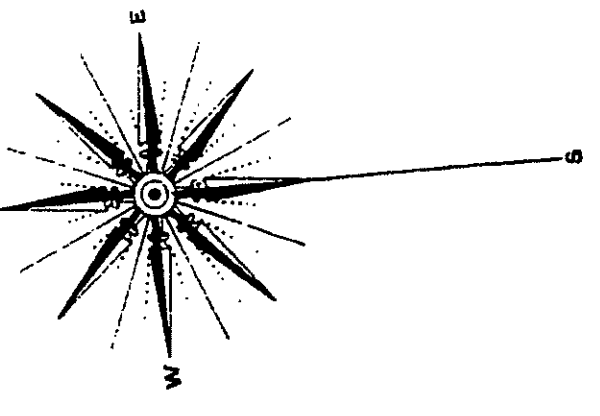

SEP 1897
BRANDON
VT.

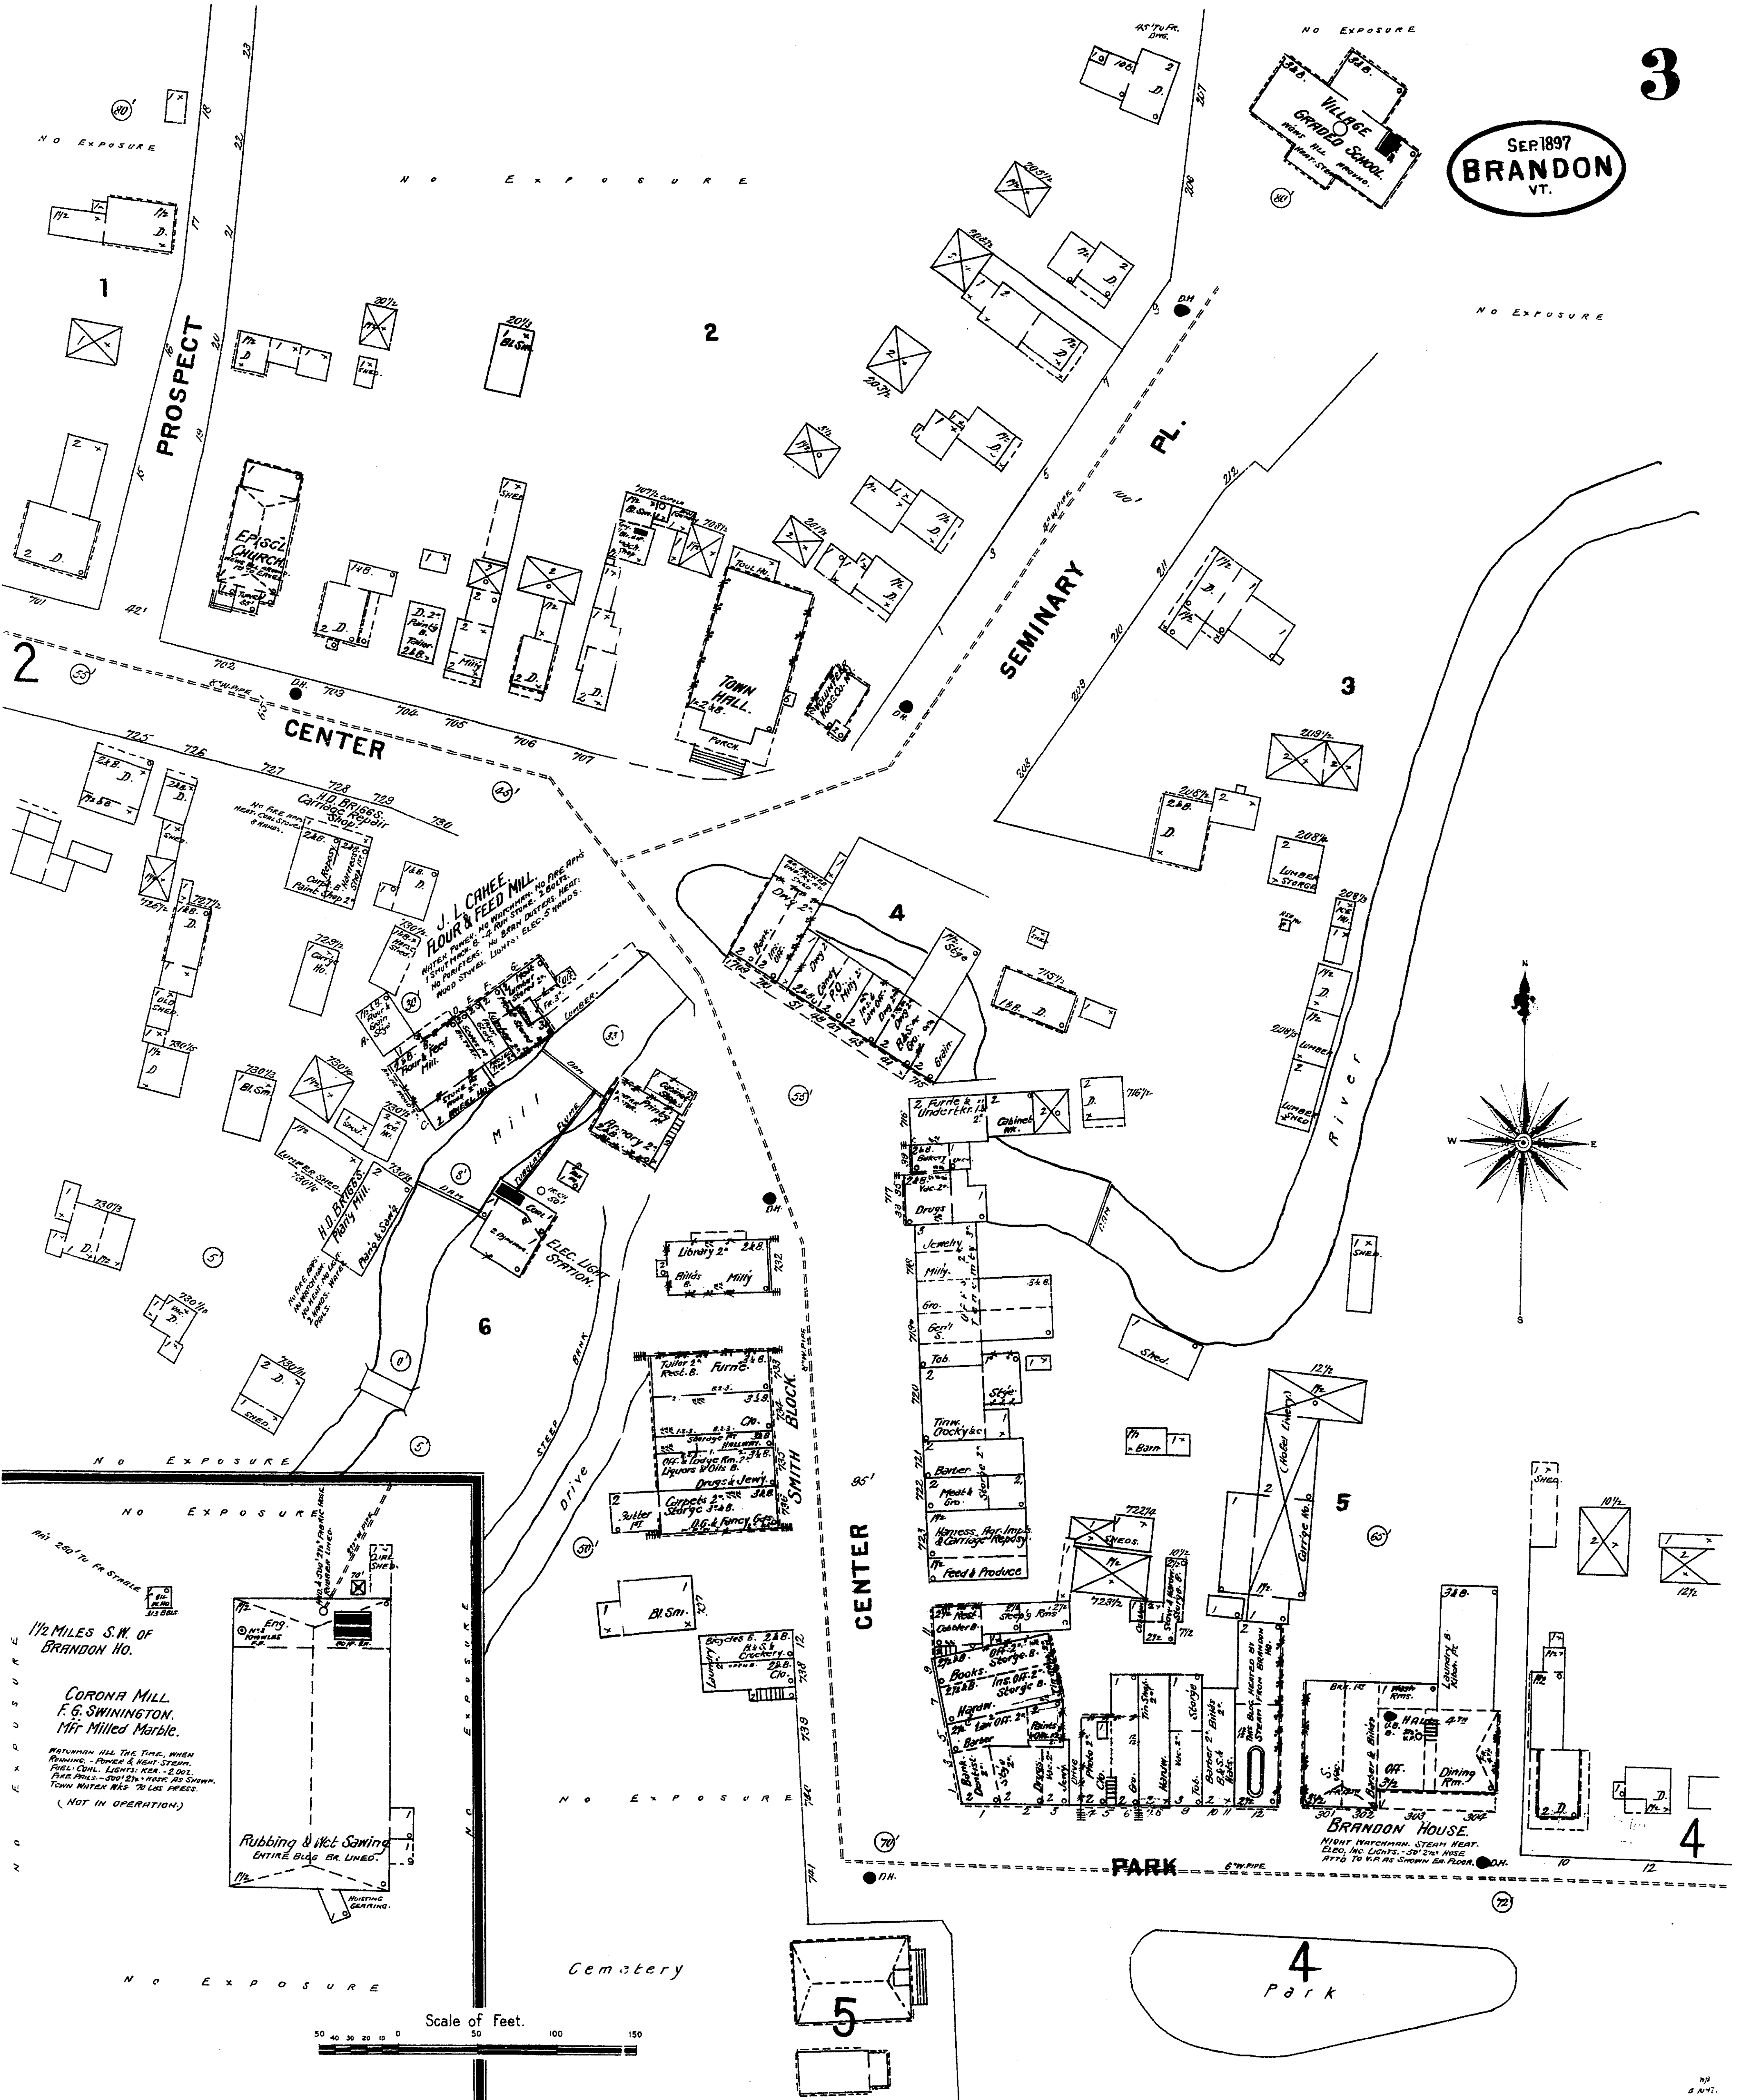

PROSPECT


SEMINARY PL.

CENTER

PARK

4
Park

Scale of Feet.

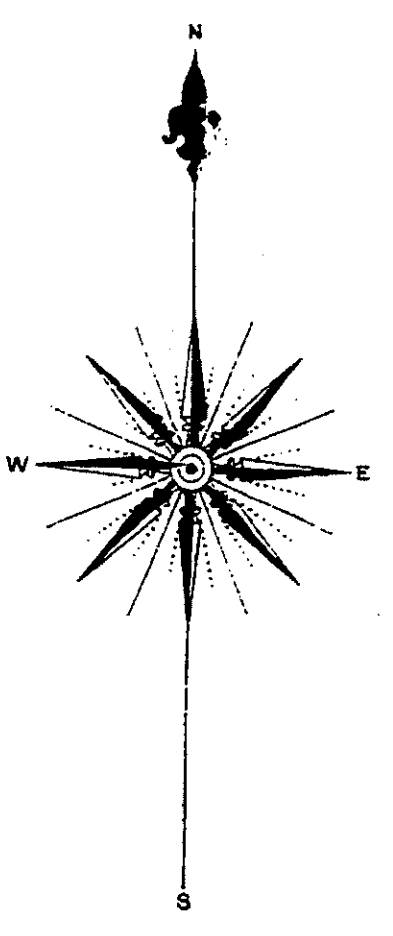

1/2 MILES S.W. OF BRANDON HO.

CORONA MILL
F. G. SWININGTON.
Mfr Milled Marble.


RETURNING ALL THE TIME, WHEN
RUNNING - POWER & WIND-STEAM.
FULL CHILL. LIGHTS, KEA - 2 DOL.
FIRE BRICKS - 4000 STK. - MORE, 2000 STK.
TOWN WATER WED TO LOS PRESS.
(NOT IN OPERATION.)

Rubbing & Wet Sawing
ENTIRE BLDG. BR. LIMBO.

Cemetry

BRANDON HOUSE.
HIGH MACHINERY, STEAM HEAT.
ELEC. INC. LIGHTS. - 50' 2 1/2' HIGH.
ATTN TO V.P.A. SWINSON 1st FLOOR. - D.H.

SEP. 1897
BRANDON
VT.

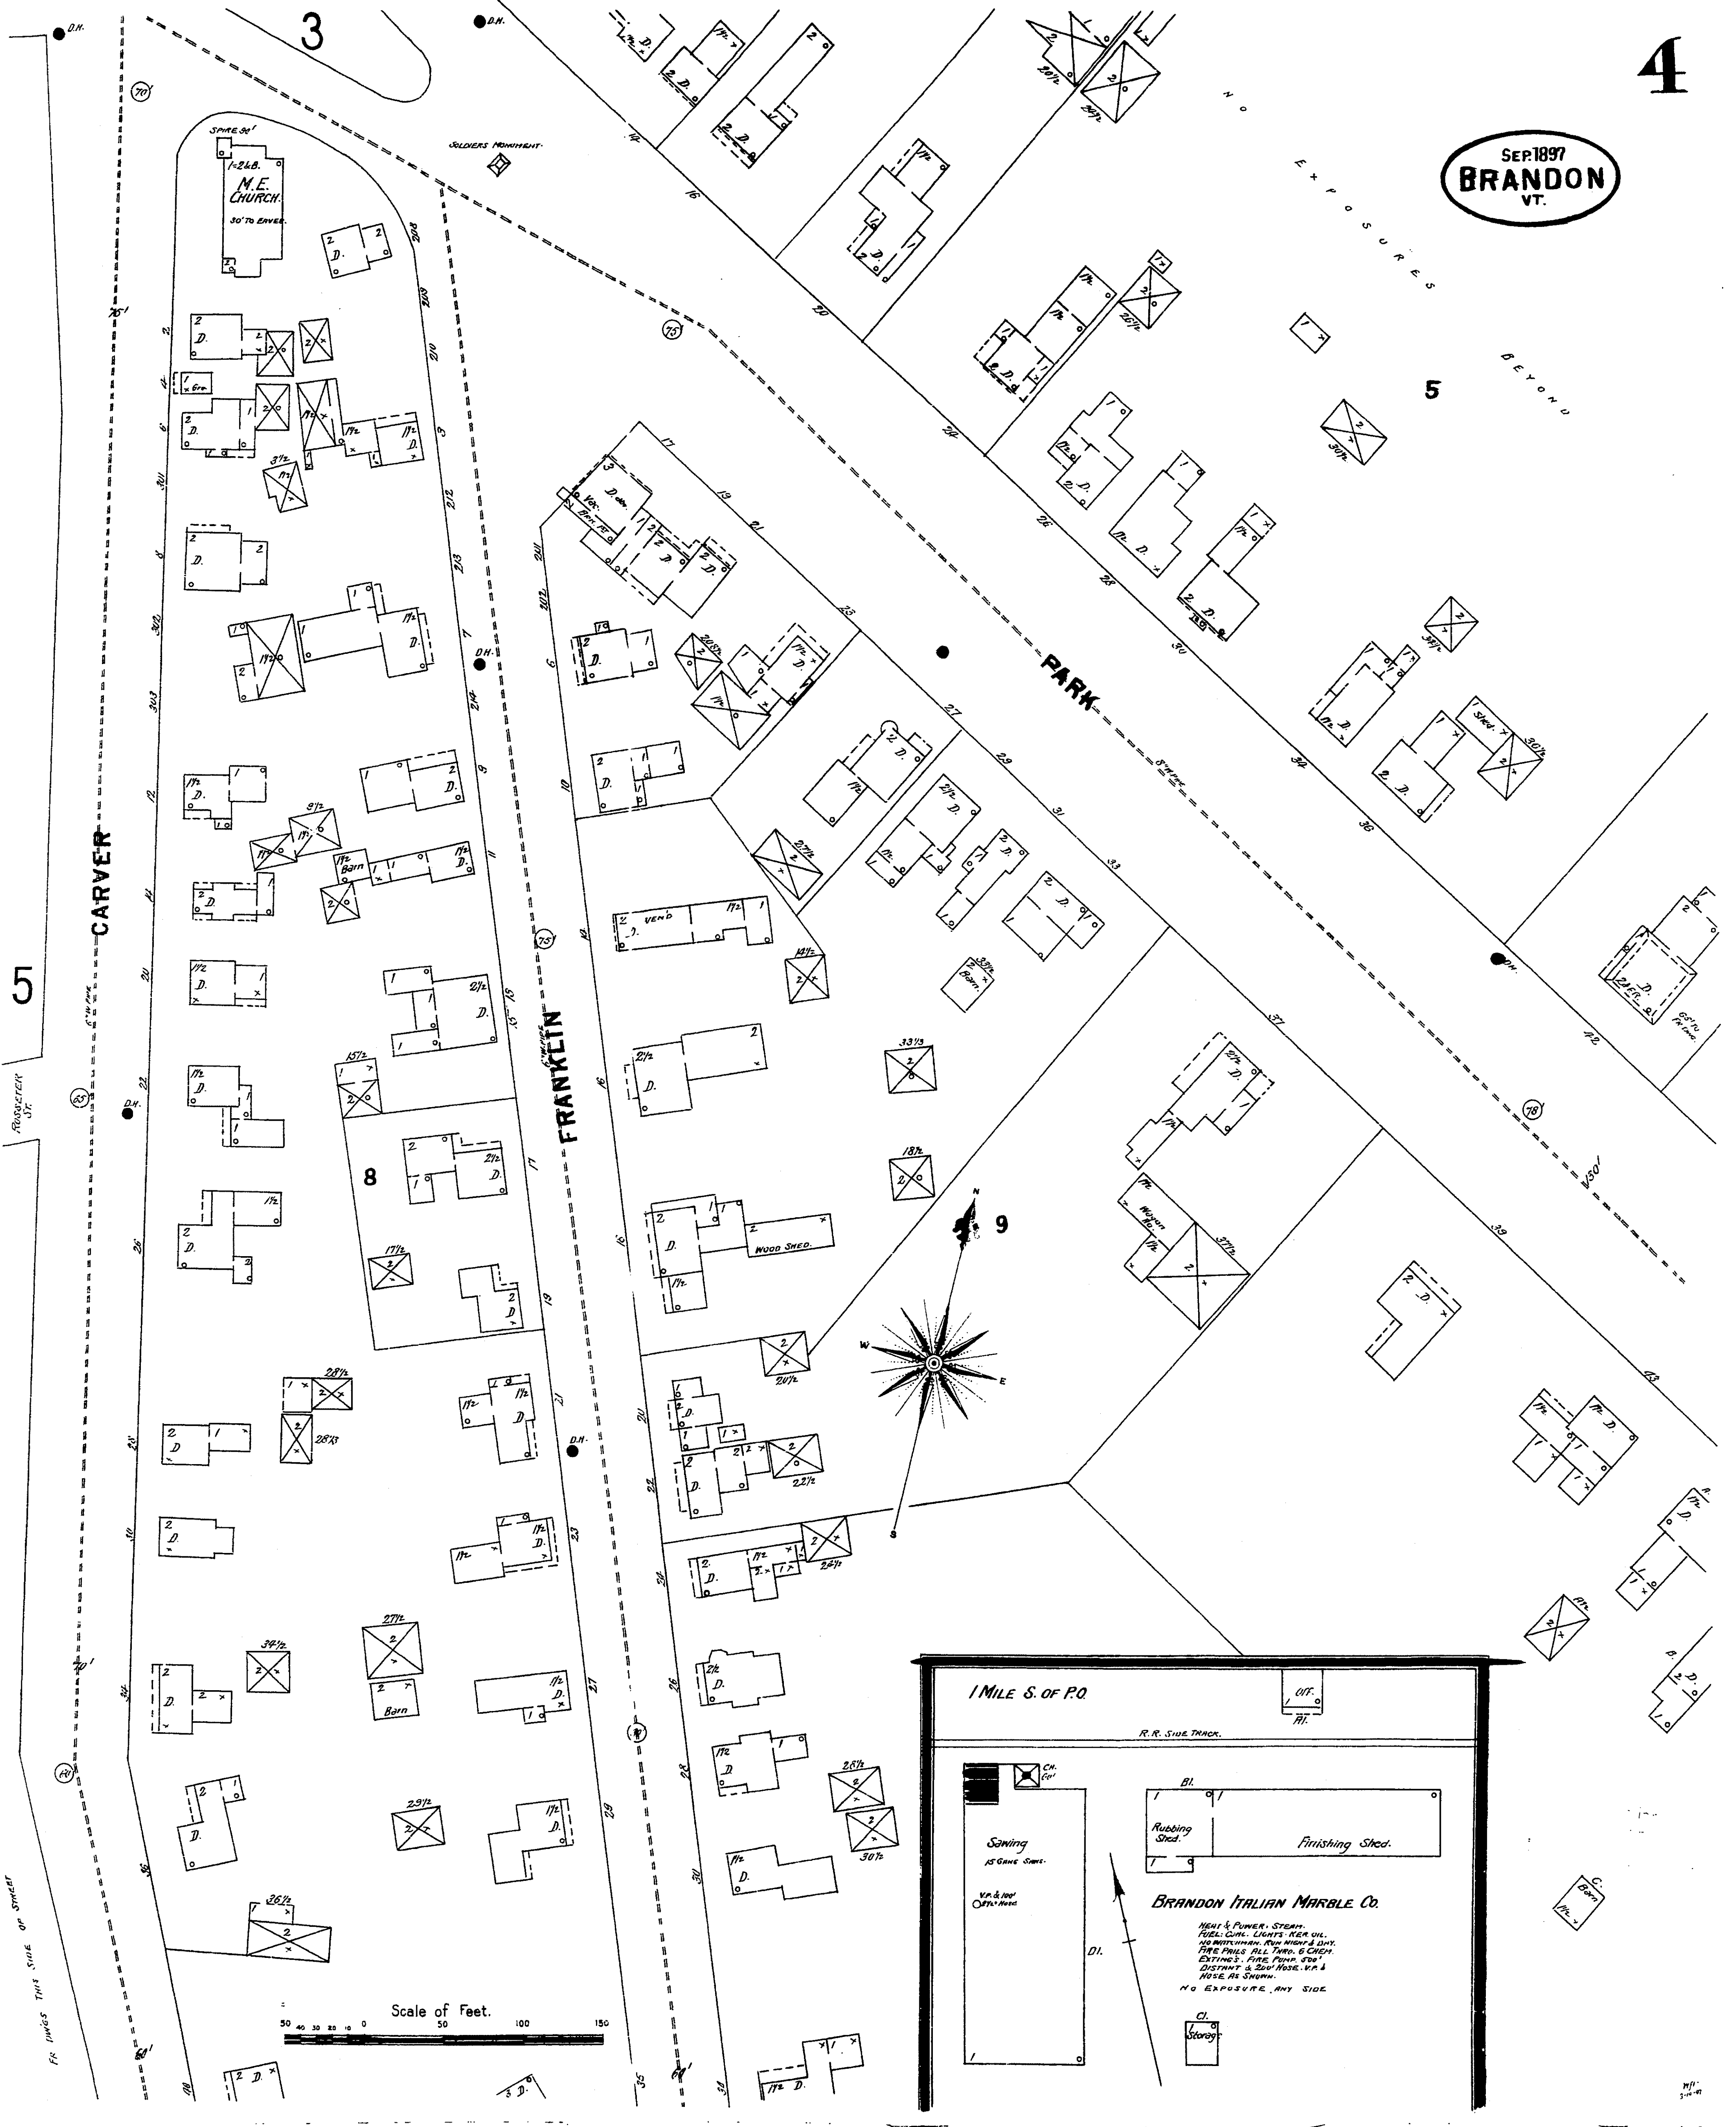

Scale of Feet.
50 40 30 20 10 0 50 100 150

1 MILE S. OF P.O.

R.R. SIDE TRACK.

Sawing
150' x 60' x 10'

VA & HW
OFF. BLDG.

Bl.
Rubbing Shed.

Finishing Shed.

BRANDON ITALIAN MARBLE CO.

HEAT & POWER, STEAM.
FUEL, COAL, LUMBS, WOOD, OIL,
AS REQUIRED. Also MARBLE & GEMS.
FINE PAWS, ALL TOOLS, & CHISELS.
EXTING. FIRE, PUMP, STEAM
DISTANT & 200' HOSE, VA &
HOSE, AS SHOWN.
NO EXPOSURE, ANY SIDE.

Cl.
Storage.


V a c a n t

C E M E T E R Y

5

SEP 1897
BRANDON
VT.

P a r k

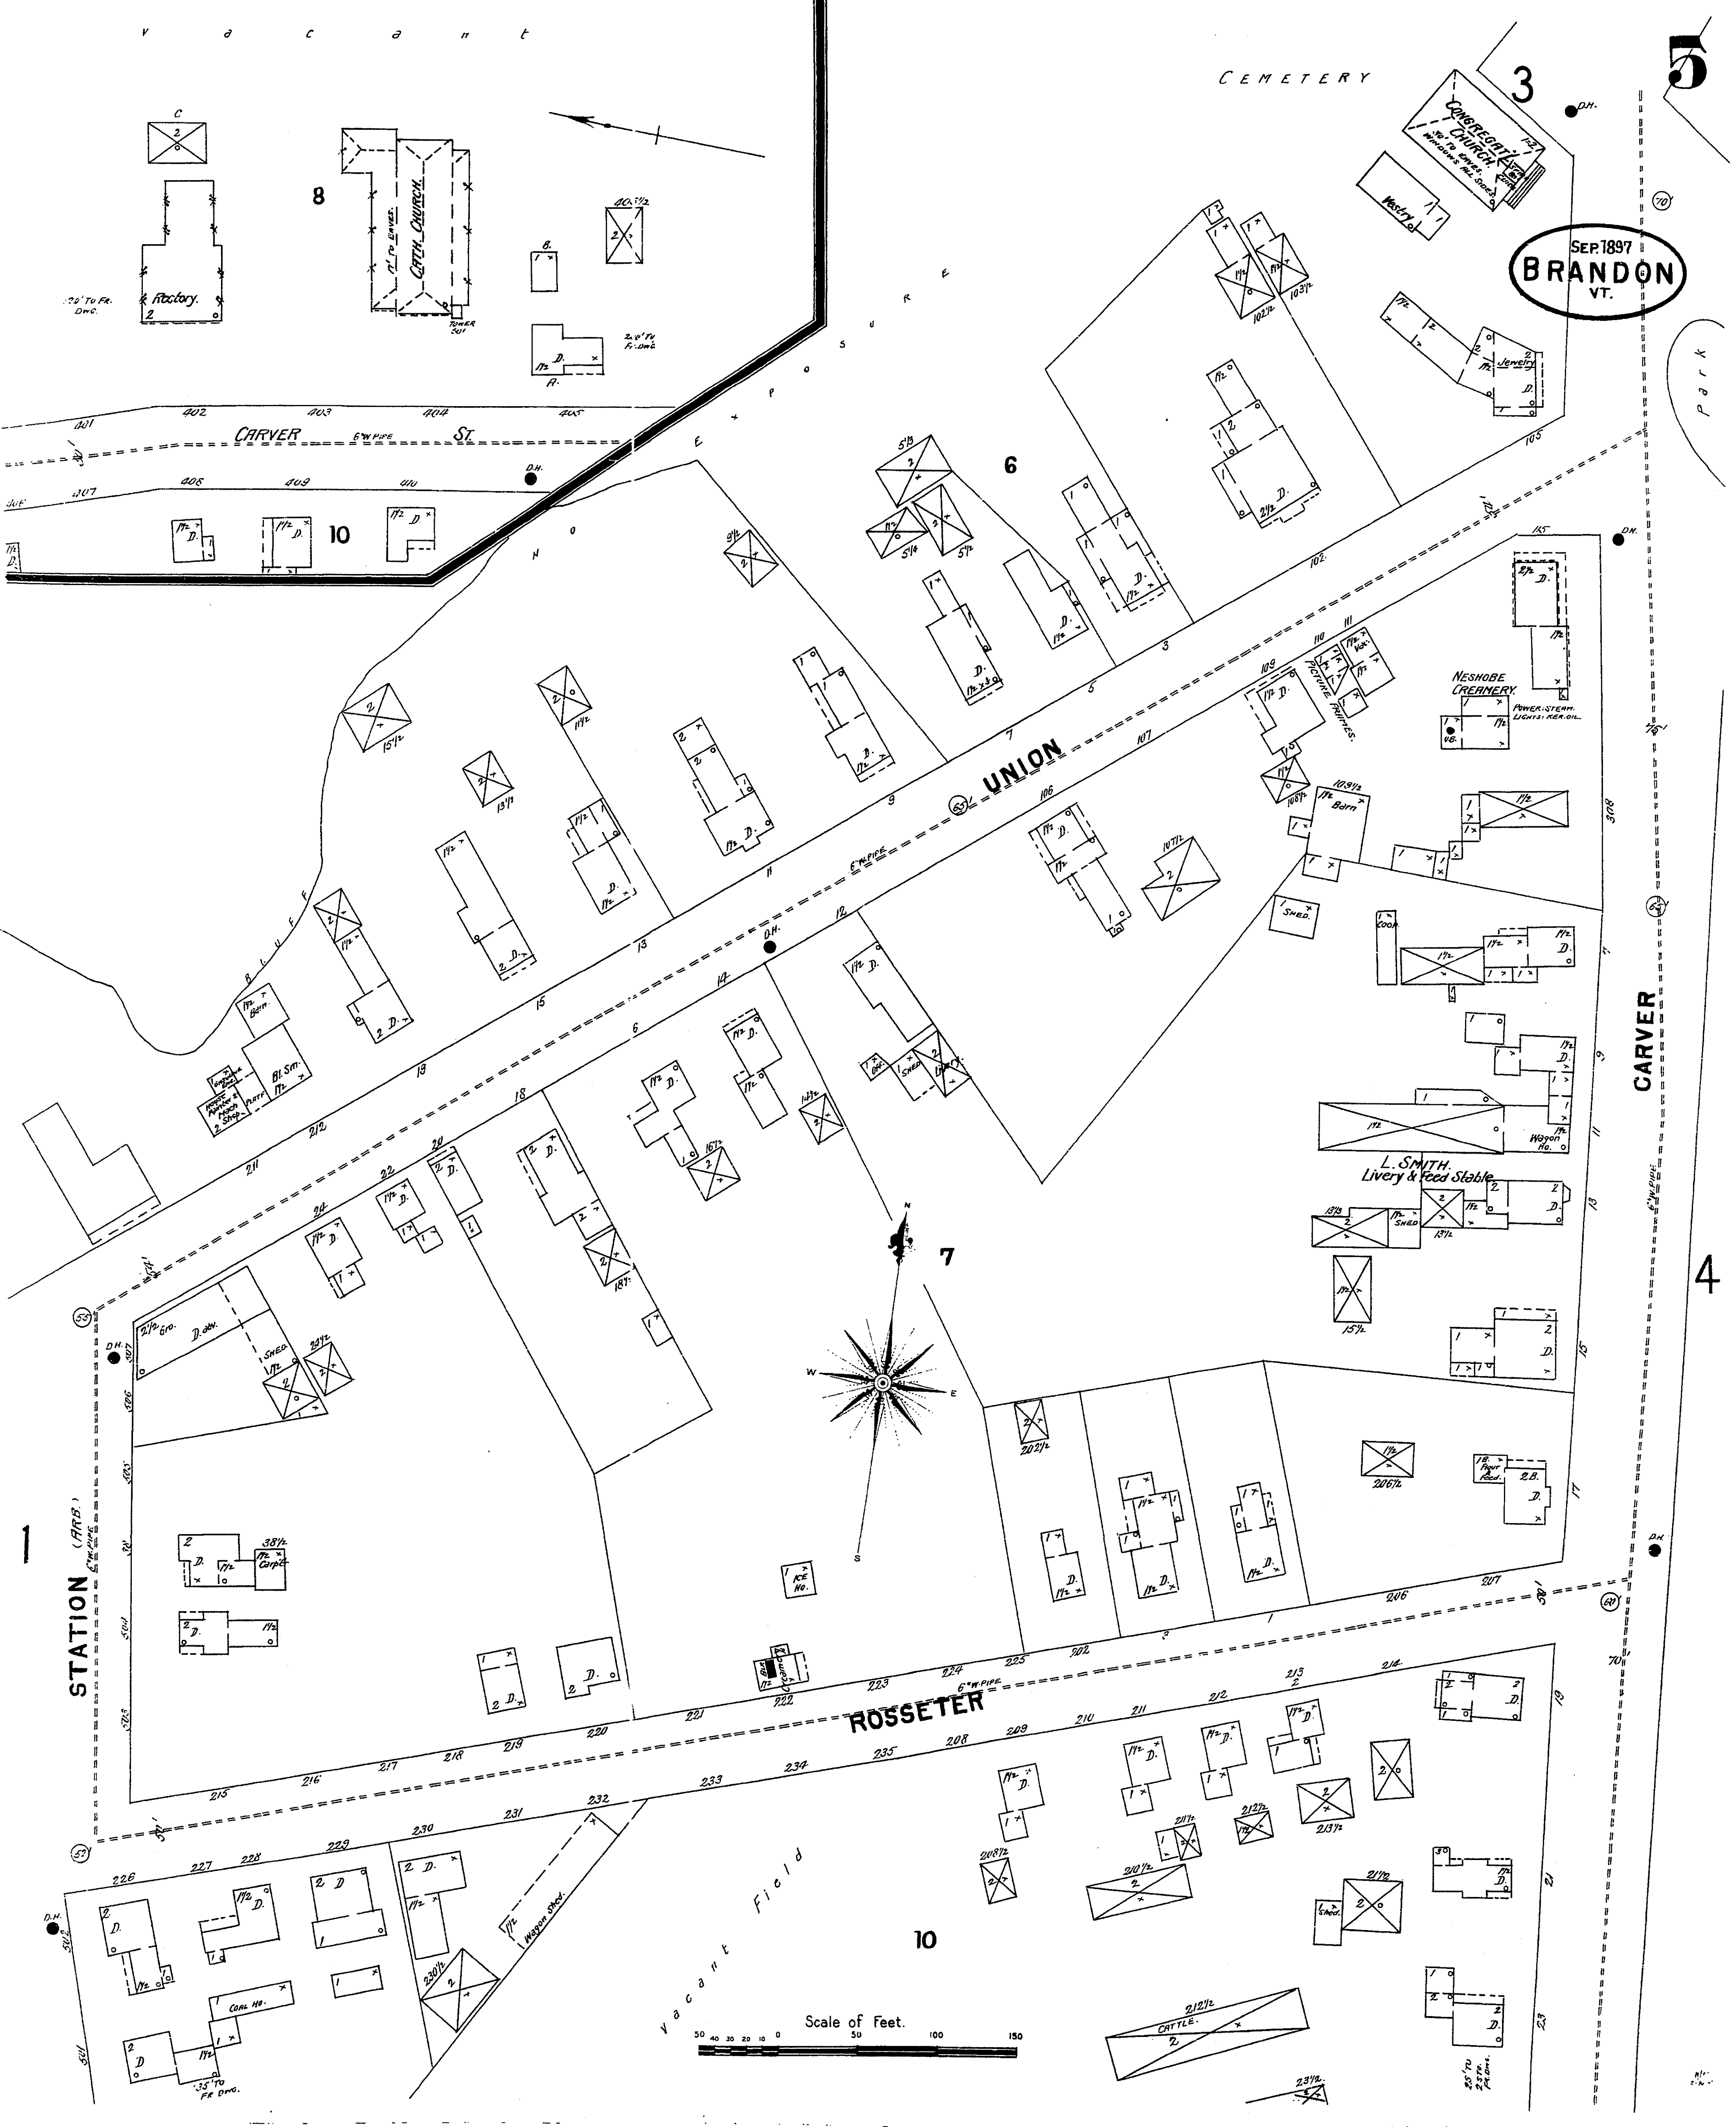

Scale of Feet.
50 100 150

C A R V E R

4

1
S T A T I O N (FIRE.)

C A R V E R S T

U N I O N

R O S S E T E R

vacant field

CATTLE

Rectory

CATH. CHURCH

CONGREGATIONAL CHURCH

NESHODE CREAMERY

L. SMITH Livery & Feed Stable

10

6

7

8

10